


DUCHESNE COUNTY SURVEY MONUMENT RECORD

SKETCH SHOWING MONUMENTS AND TIES

T1S R4W
S 9
1/4 S 16

U.S.B.&M.
1989

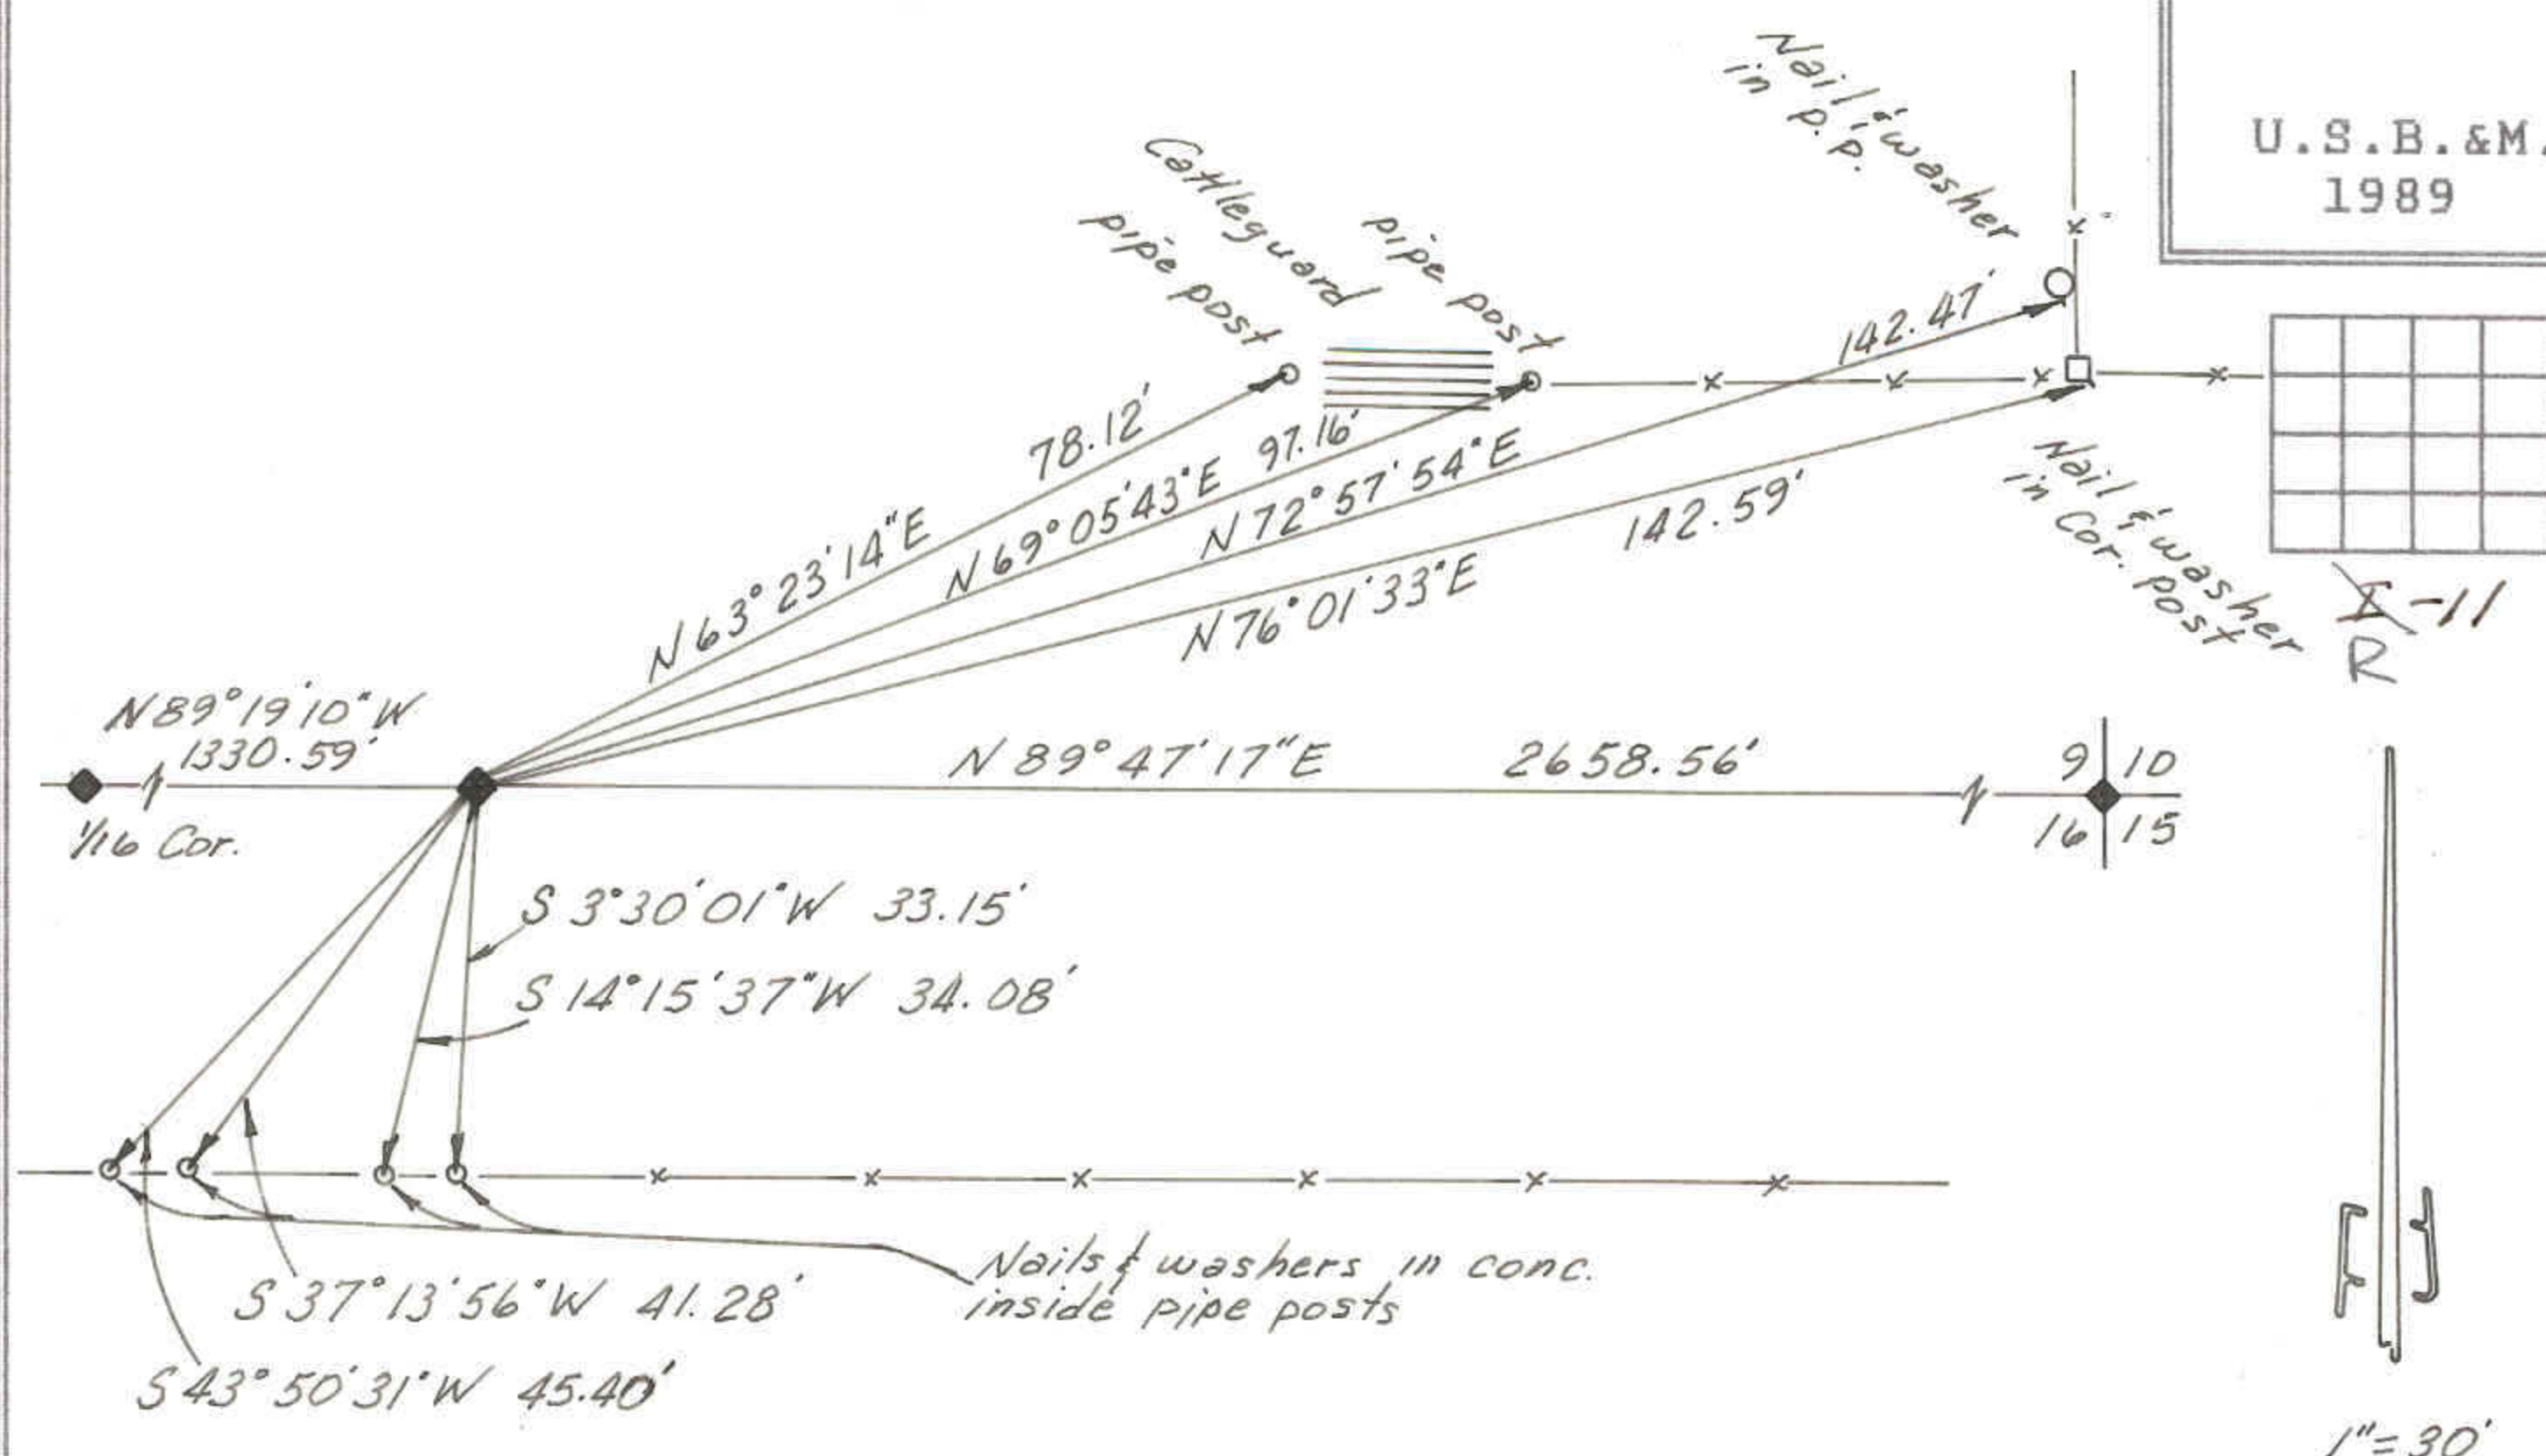

DESCRIPTION OF CORNER EVIDENCE FOUND

The position of this corner was determined by single proportionate measurement East-West and by existing fence line evidence North-South.

DESCRIPTION OF MONUMENT AND ACCESSORIES ESTABLISHED TO PERPETUATE THE ORIGINAL LOCATION OF THE CORNER

Referenced as shown.

STATE PLANE COORDINATE DATA

CERTIFICATION

I Jerry D. Allred, Registered Land Surveyor, State of Utah, hereby certify that I have performed or reviewed the work done on the diagrammed corner as reported on this recordation form and approve same.

Date 13 Dec '89

Jerry D. Allred
Signature of Surveyor

3817
Reg. No.

SEND 4 MAR 03